


QTY	FIELD BOLTS	LENGTH
16	3/4" Ø A325N BOLT	2 1/4"
QTY	SHOP BOLTS	LENGTH

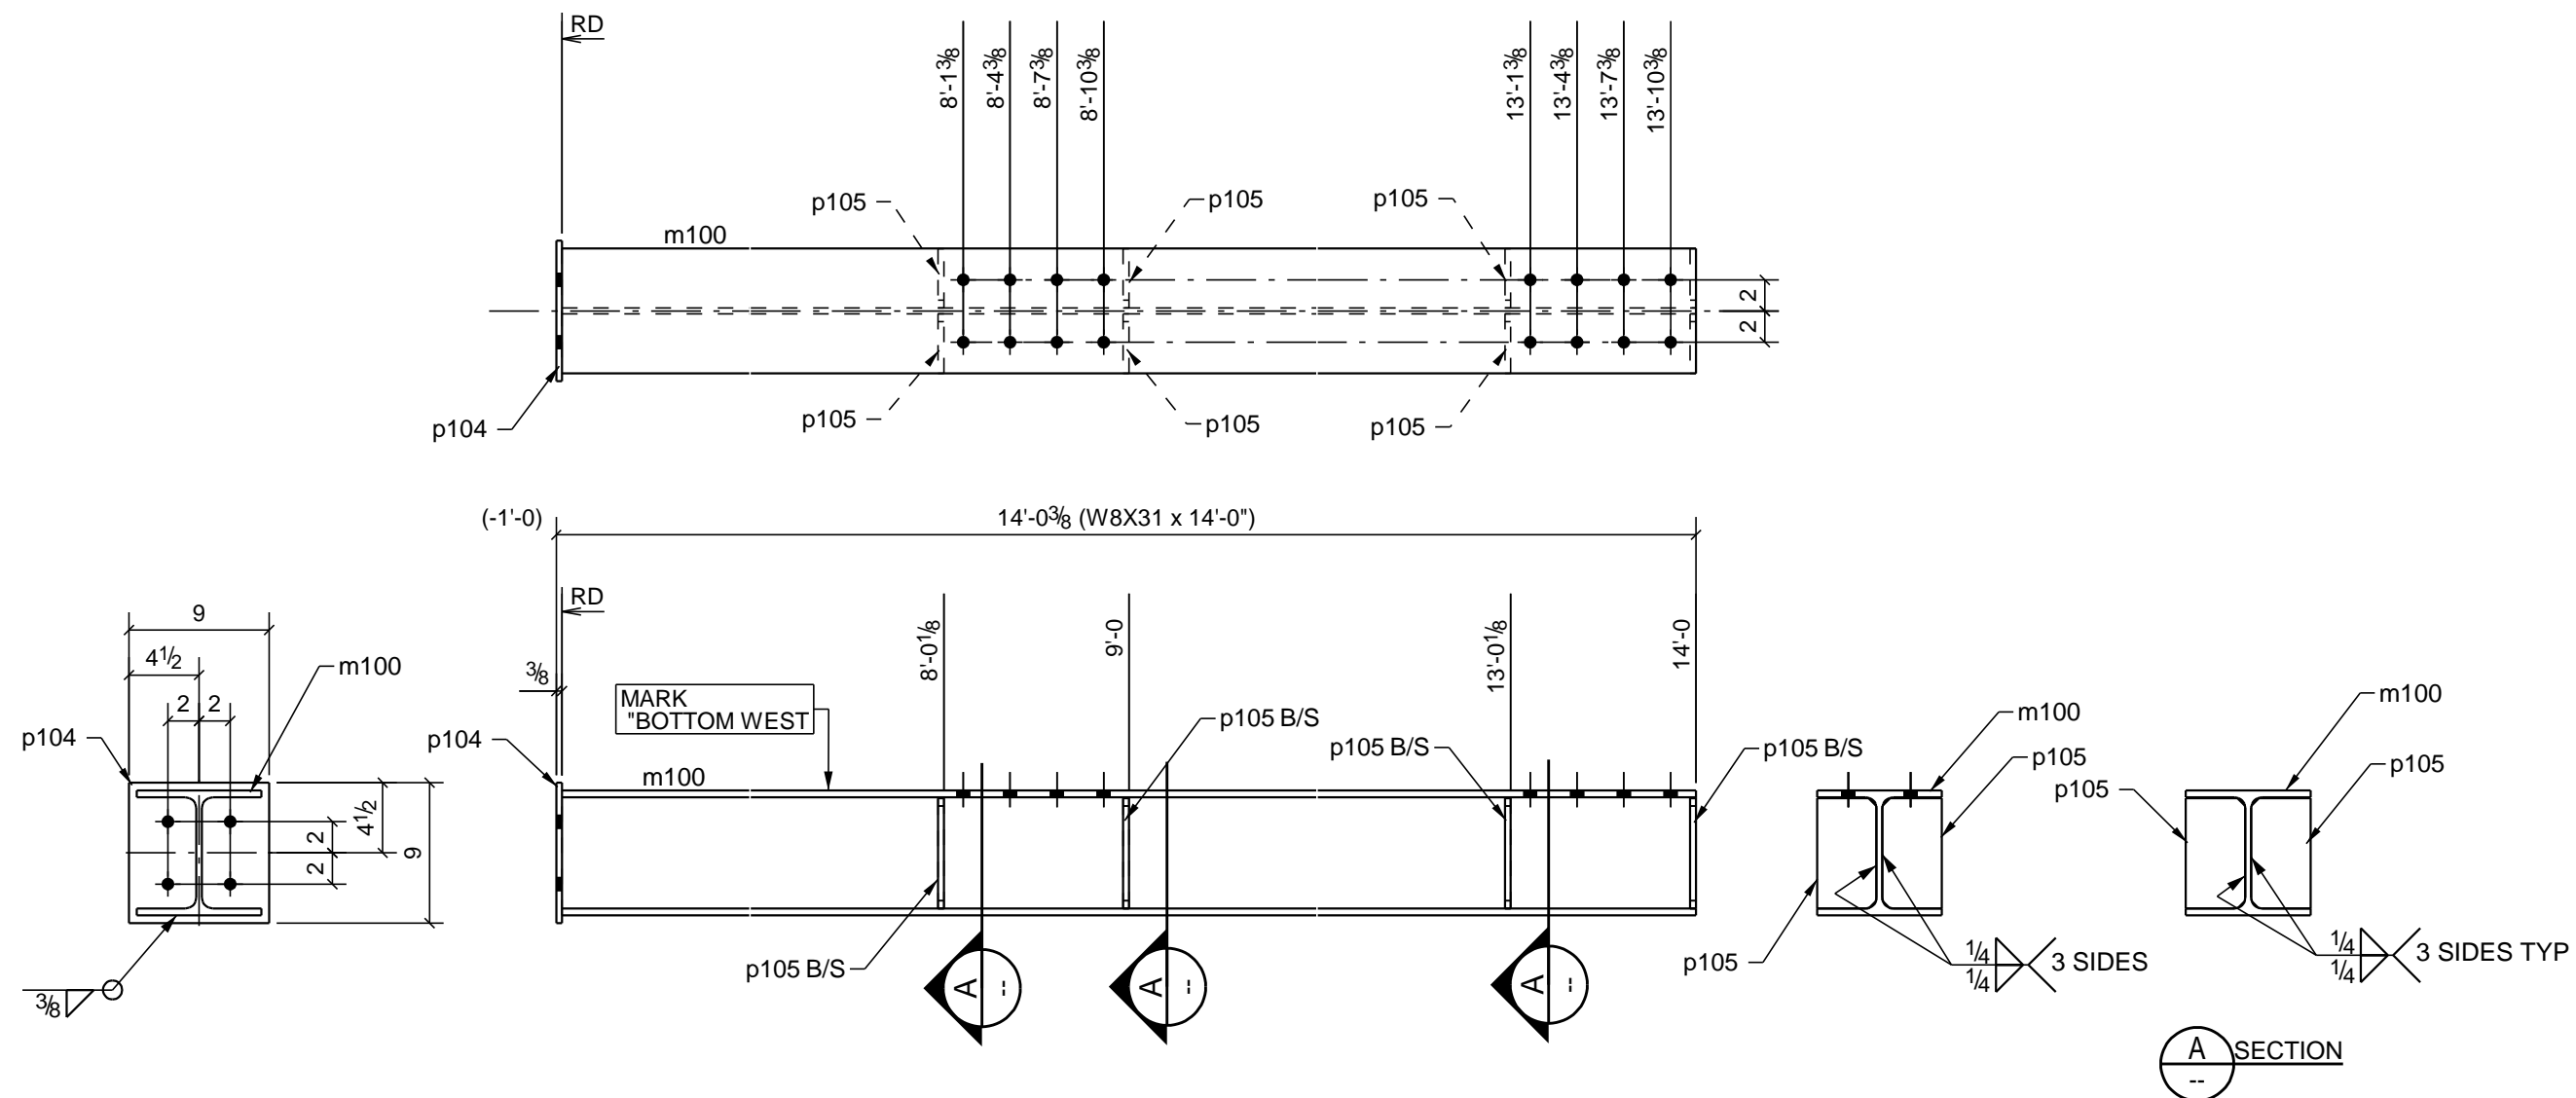

**APPROVED FOR  
CONSTRUCTION**  
28-FEB-14  
ISSUED BY  
KENLIN DESIGN GROUP

MK A108 1 REQ'D

0	28-FEB-14	ISSUED APPROVED FOR CONSTRUCTION	MTG
A	24-FEB-14	ISSUED FOR APPROVAL	MTG
REV	DATE	REMARKS	BY
			14 DIV
		D-E/5-4	14'-0"3/8
		GRID LOC.	ELEV.

TOTAL QTY	UNIT QTY	MARK	DESCRIPTION	LENGTH	GRADE	REMARKS	TOTAL WEIGHT:
1		A108	COLUMN				
1	1	m100	W8X31	14'-0"	350W		434.52
8	8	p105	PL3/8"X3 13/16"	0'-7 1/16"	300W		22.64
1	1	p104	PL3/8"X9"	0'	A36		8.61
							465.77

REF. DWG. No.	CUT-MASTERS FABRICATION			JOB No. 14103 <b>KENLIN DESIGN GROUP</b> DIVISION OF KENLIN HOLDINGS INC.
ERECTION DWG. No.	PROJECT			
DWN. BY	DATE (YYYY-MM-DD)	DWG. DETAIL		
MTG	2014-02-21	POST		
CHK. BY	DATE (YYYY-MM-DD)	MATERIAL SPEC.	PAIN'T SPEC.	CONTRACT No.
PSL	2014-02-28	G40.21	SEE SPEC.	2014-0228
		HOLE DIA.	DRAWING No.	REV.
		13/16ø	A108	0